


Anlage 1

1:1000

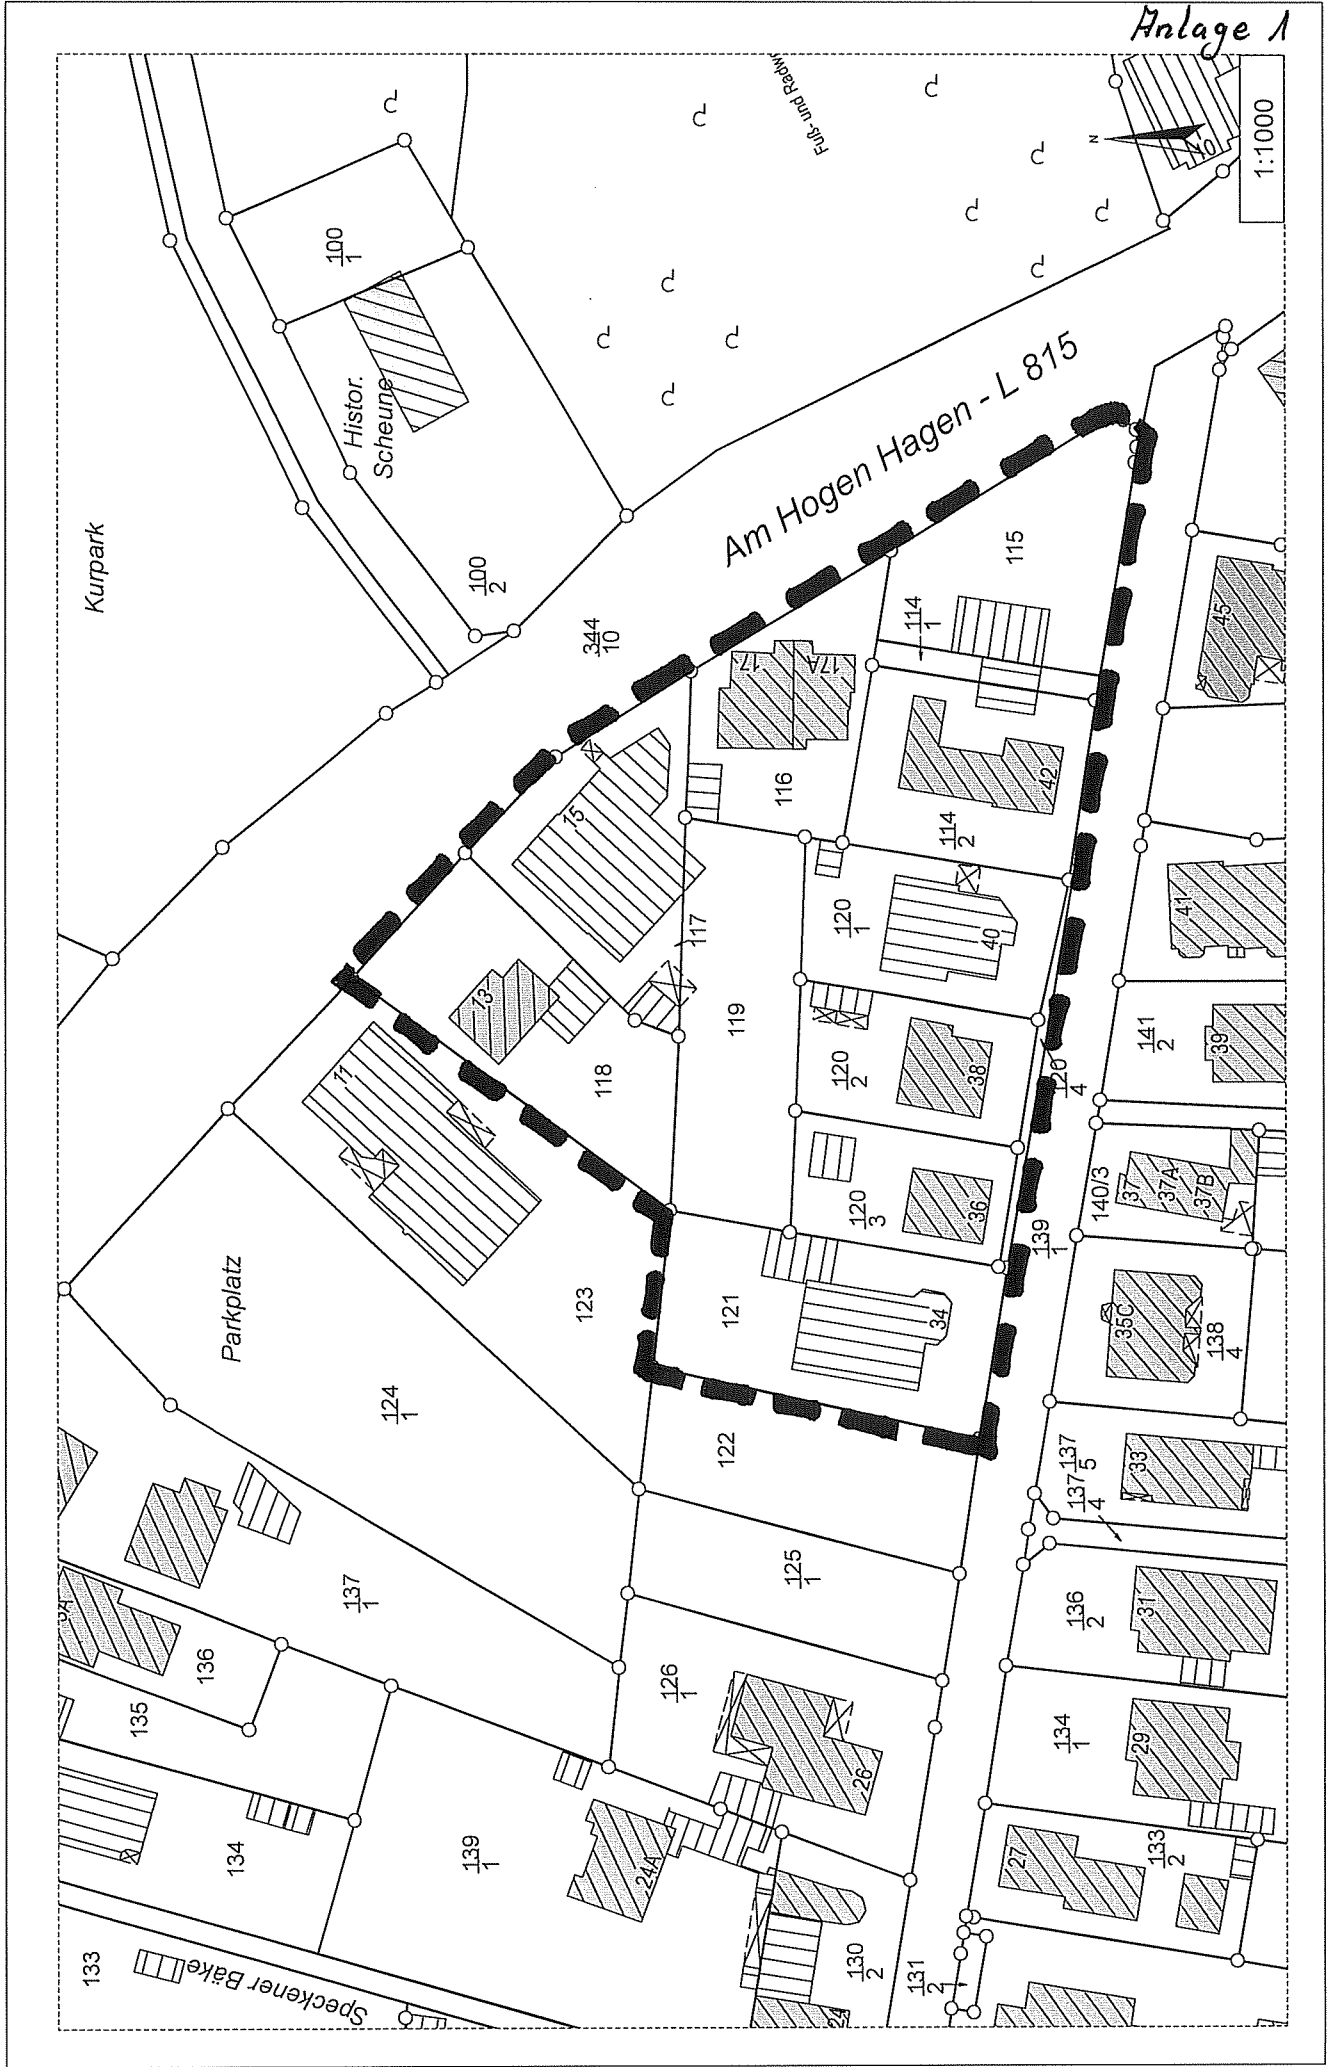

Kurpark

Histor.  
Scheune

Am Hogen Hagen - L 815

Parkplatz

133

Speckener Bäckerei


Für den Radweg

N

**Gemeinde Bad Zwischenahn  
Bebauungsplan Nr. 143  
"Am Hogen Hagen / Auf dem Winkel"**

**Entwurf  
Gemarkung Bad Zwischenahn  
Flur 26**

**M. 1 : 1.000**

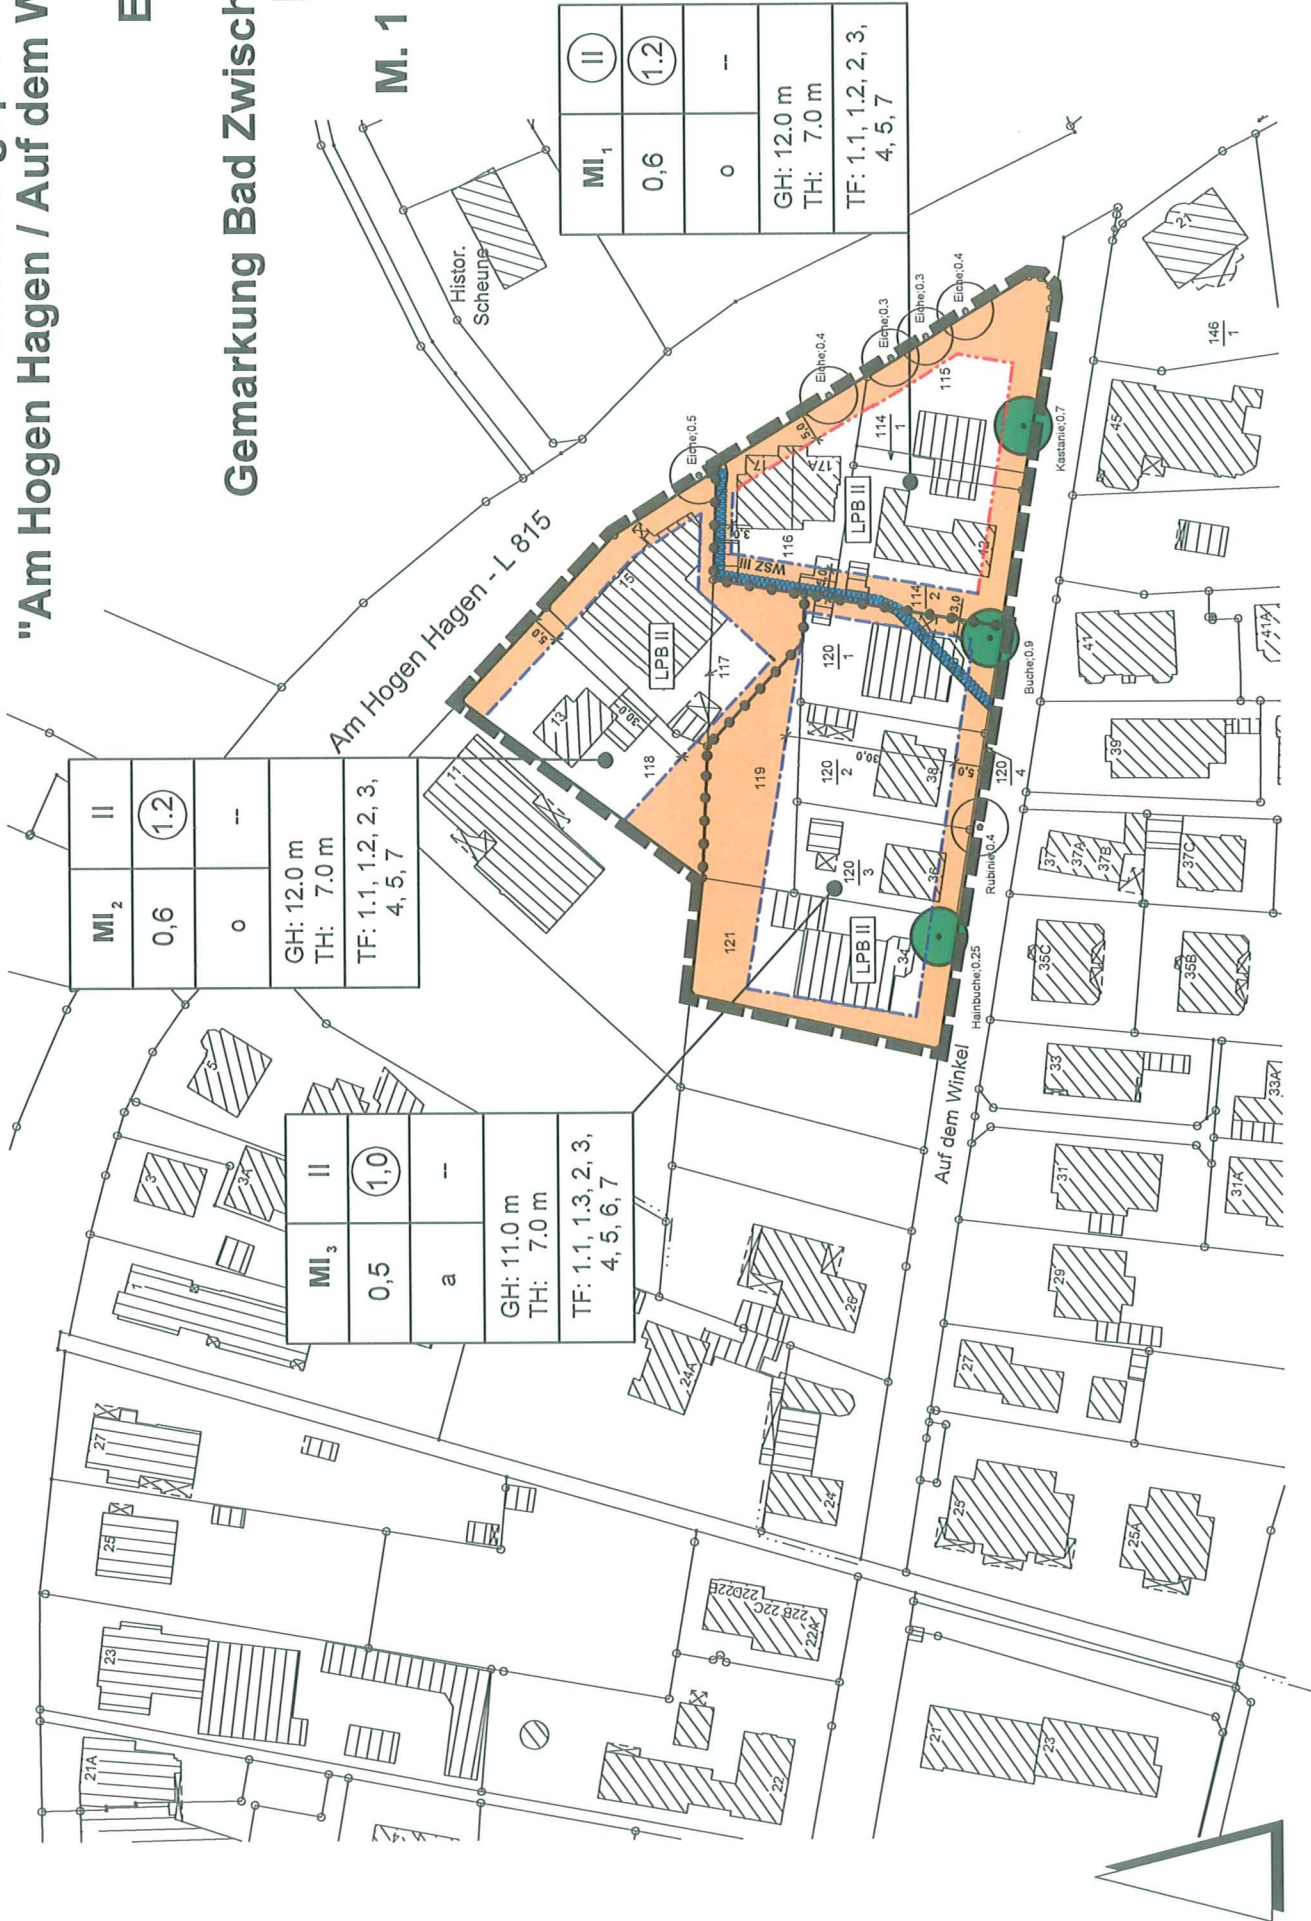

<b>MI<sub>2</sub></b>	II	
0,6	(1,2)	
0	--	
GH: 12,0 m TH: 7,0 m TF: 1,1, 1,2, 2, 3, 4, 5, 7		

<b>MI<sub>3</sub></b>	II	
0,5	(1,0)	
a	--	
GH: 11,0 m TH: 7,0 m TF: 1,1, 1,3, 2, 3, 4, 5, 6, 7		

<b>MI<sub>1</sub></b>	II	
0,6	(1,2)	
0	--	
GH: 12,0 m TH: 7,0 m TF: 1,1, 1,2, 2, 3, 4, 5, 7		

